


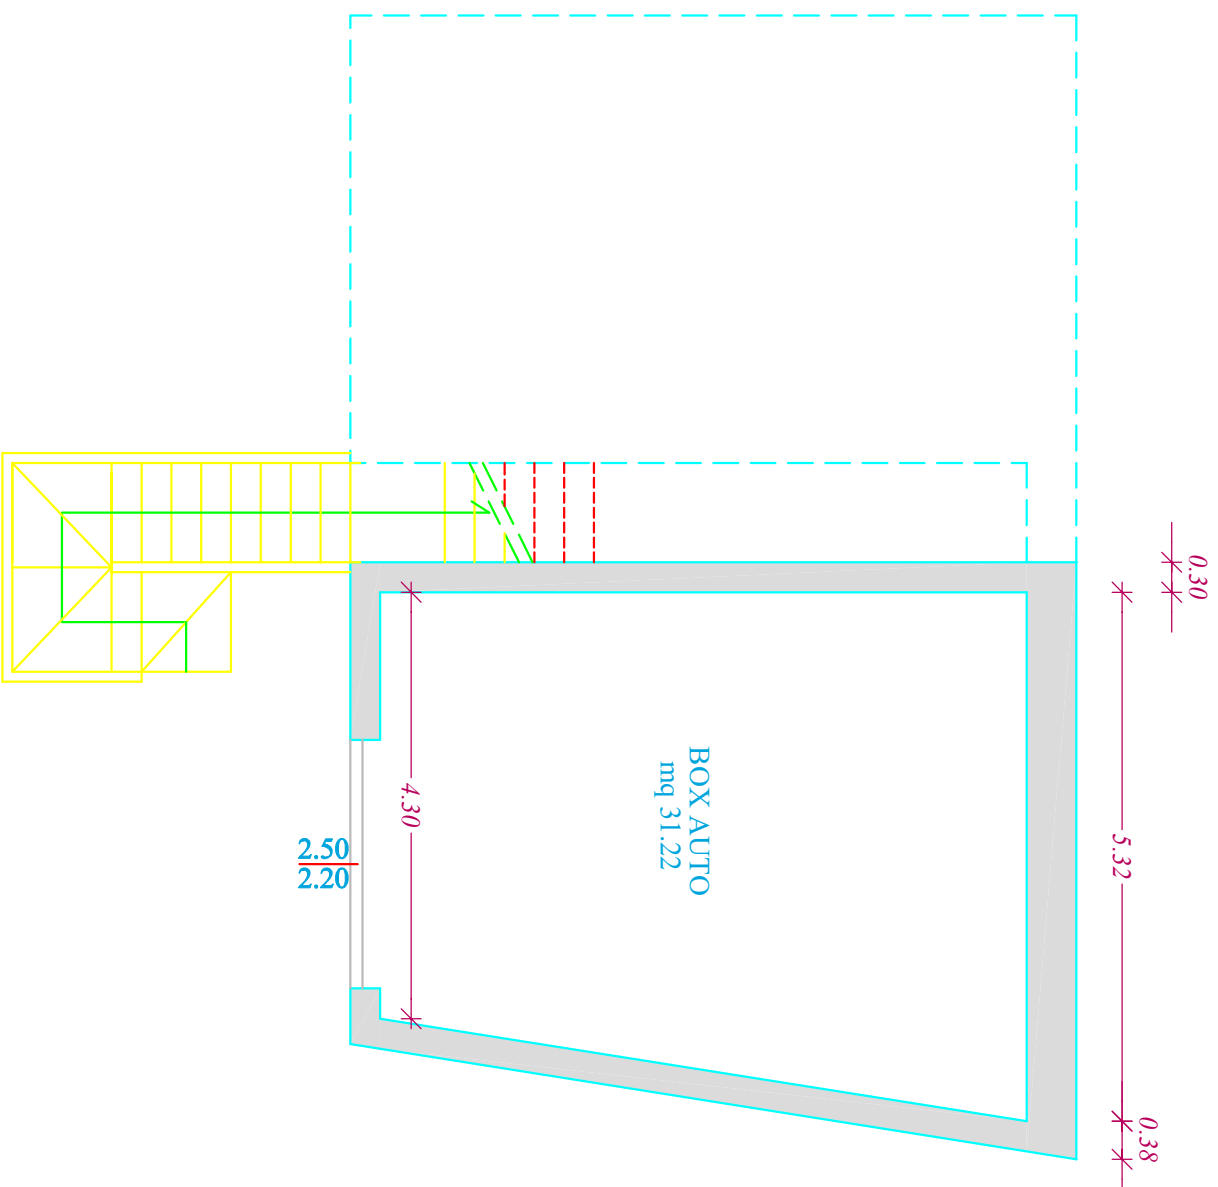

Pianta Piano Seminterrato Scala 1:100